



uitvergroting locatie 1  
schaal 1:150

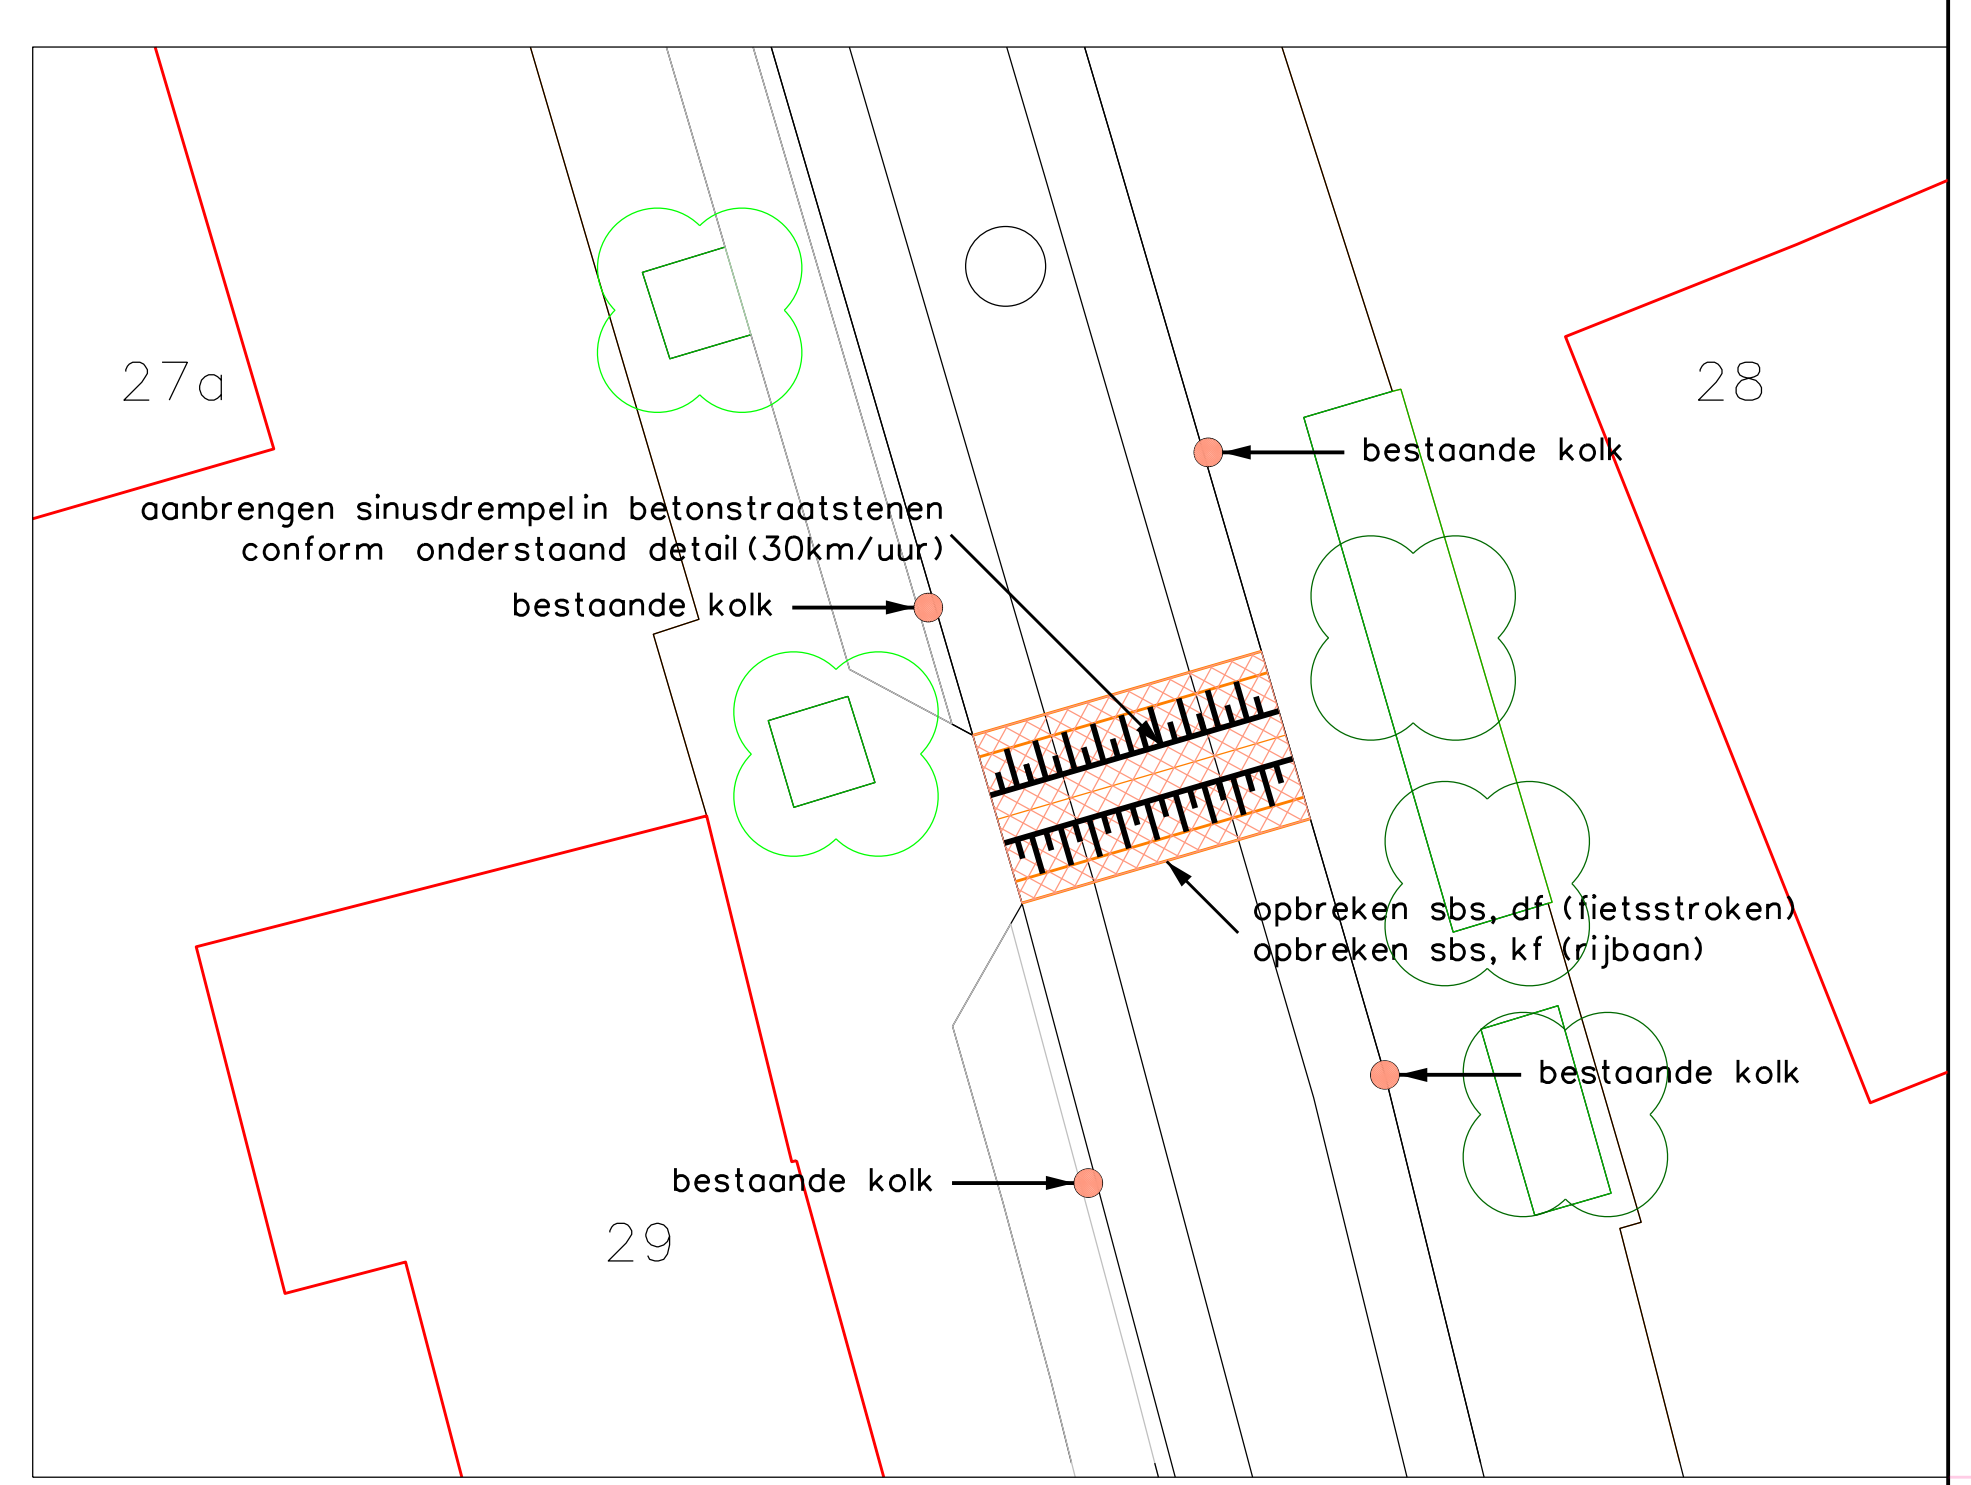

uitvergroting locatie 2  
schaal 1:150

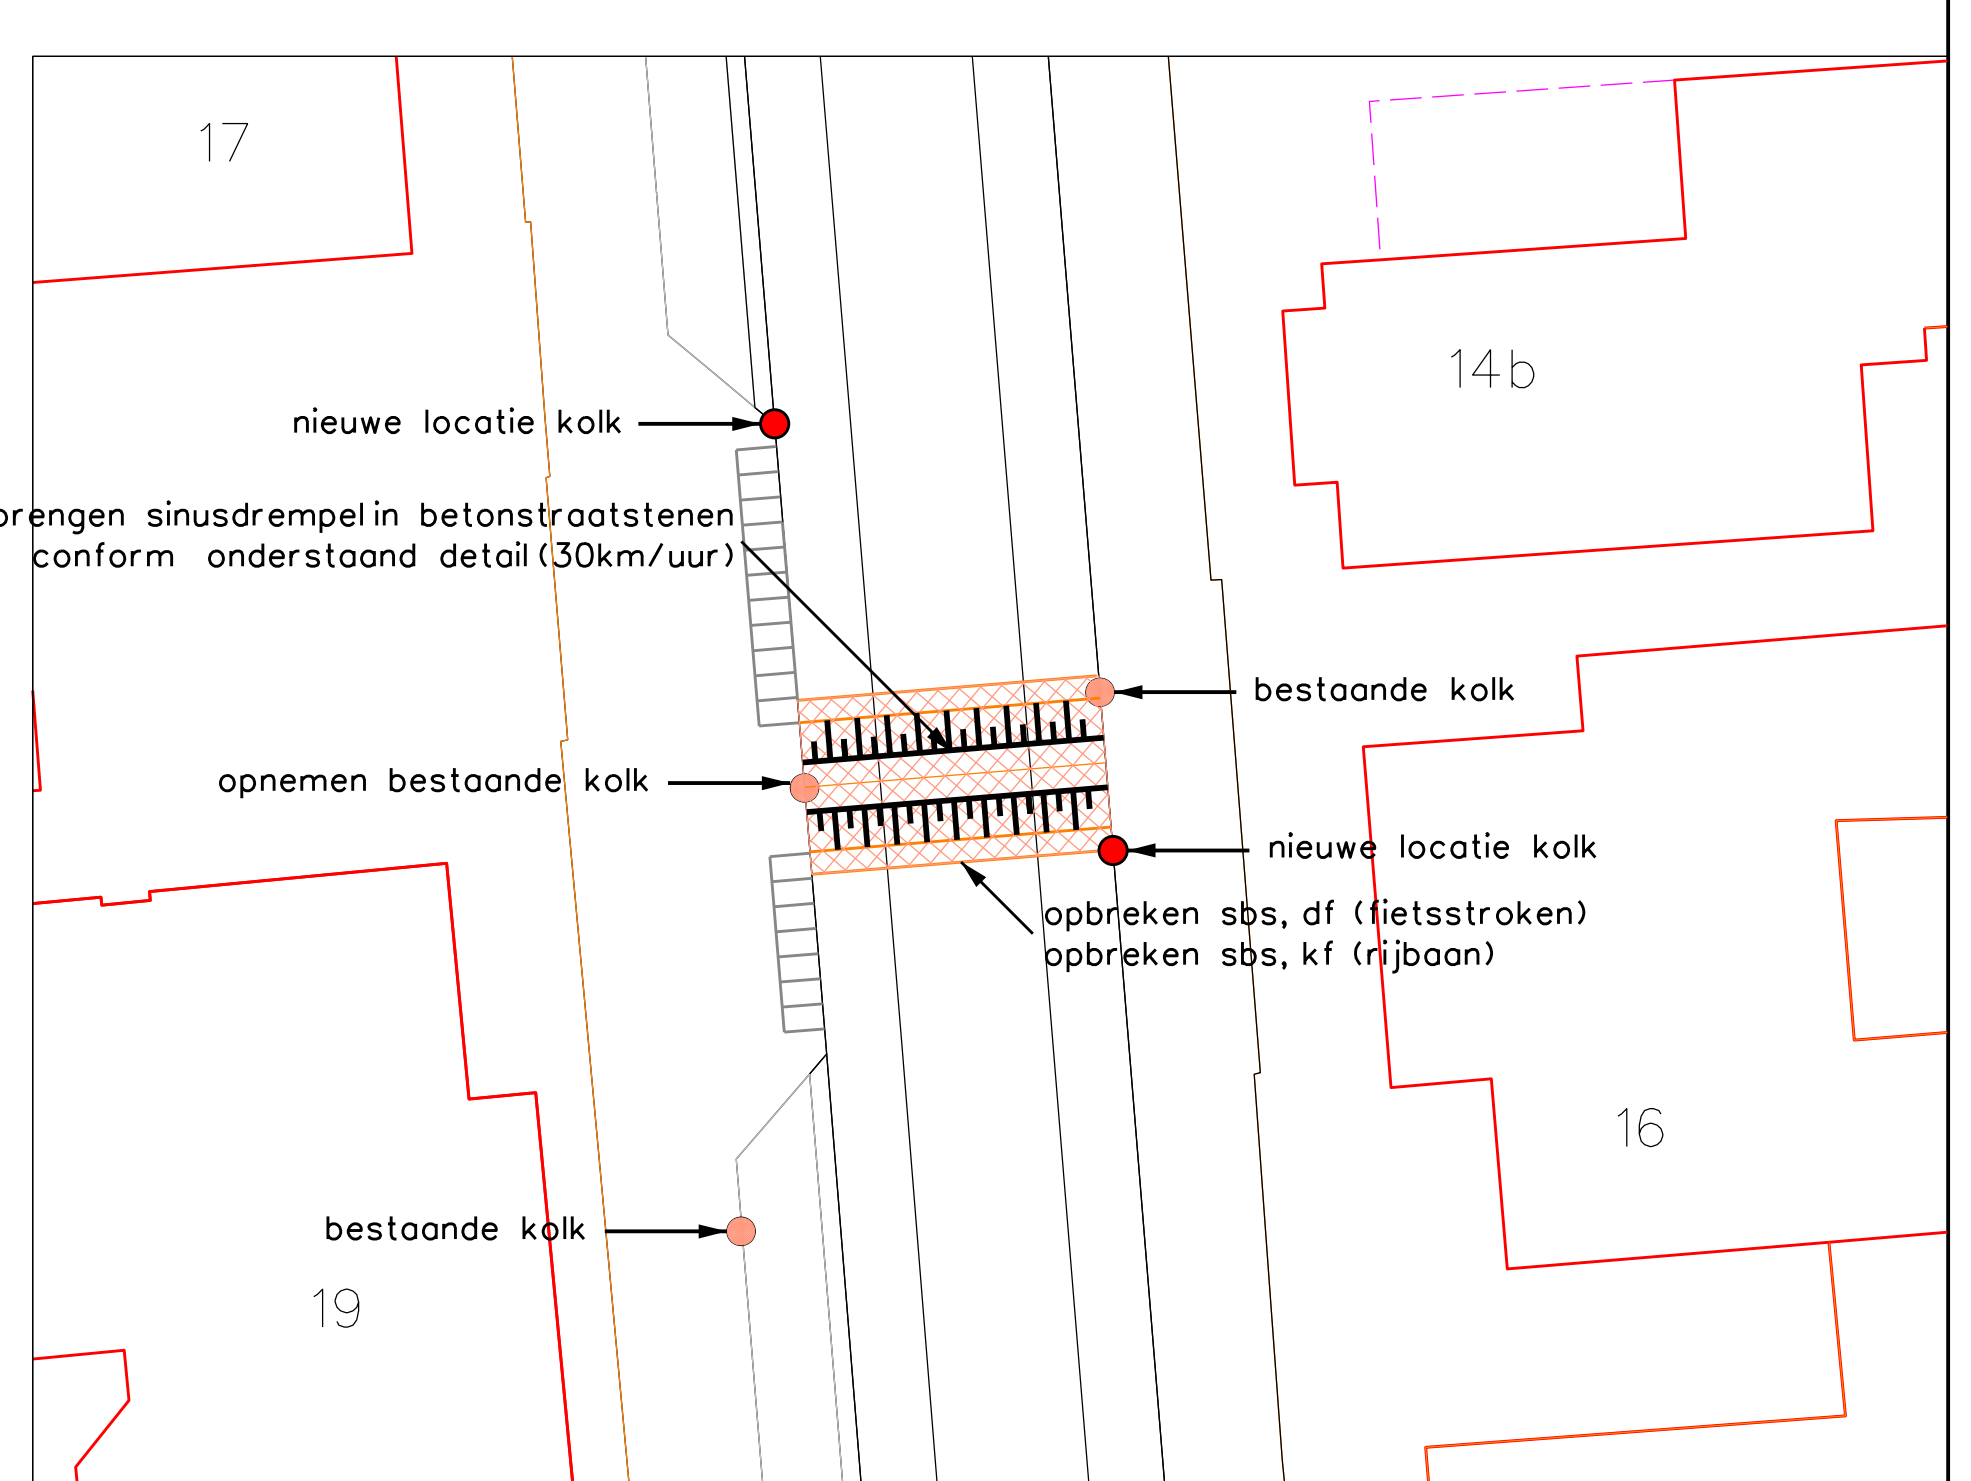

uitvergroting locatie 3  
schaal 1:150



Voorbeeld toepassing straatjuweel van Leicon

Detailering drempel 30km/u  
hoogte 12 cm sinusvorm

X (cm)	17,5	35	52,5	70	87,5	105	122,5	140	157,5	175	192,5	210	227,5	245	262,5	280	297,5	315	332,5	350	
Y (cm)	0,0	0,3	1,1	2,5	4,1	6,0	7,9	9,5	10,9	11,7	12,0	11,7	10,9	9,5	7,9	6,0	4,1	2,5	1,1	0,3	0,0

